
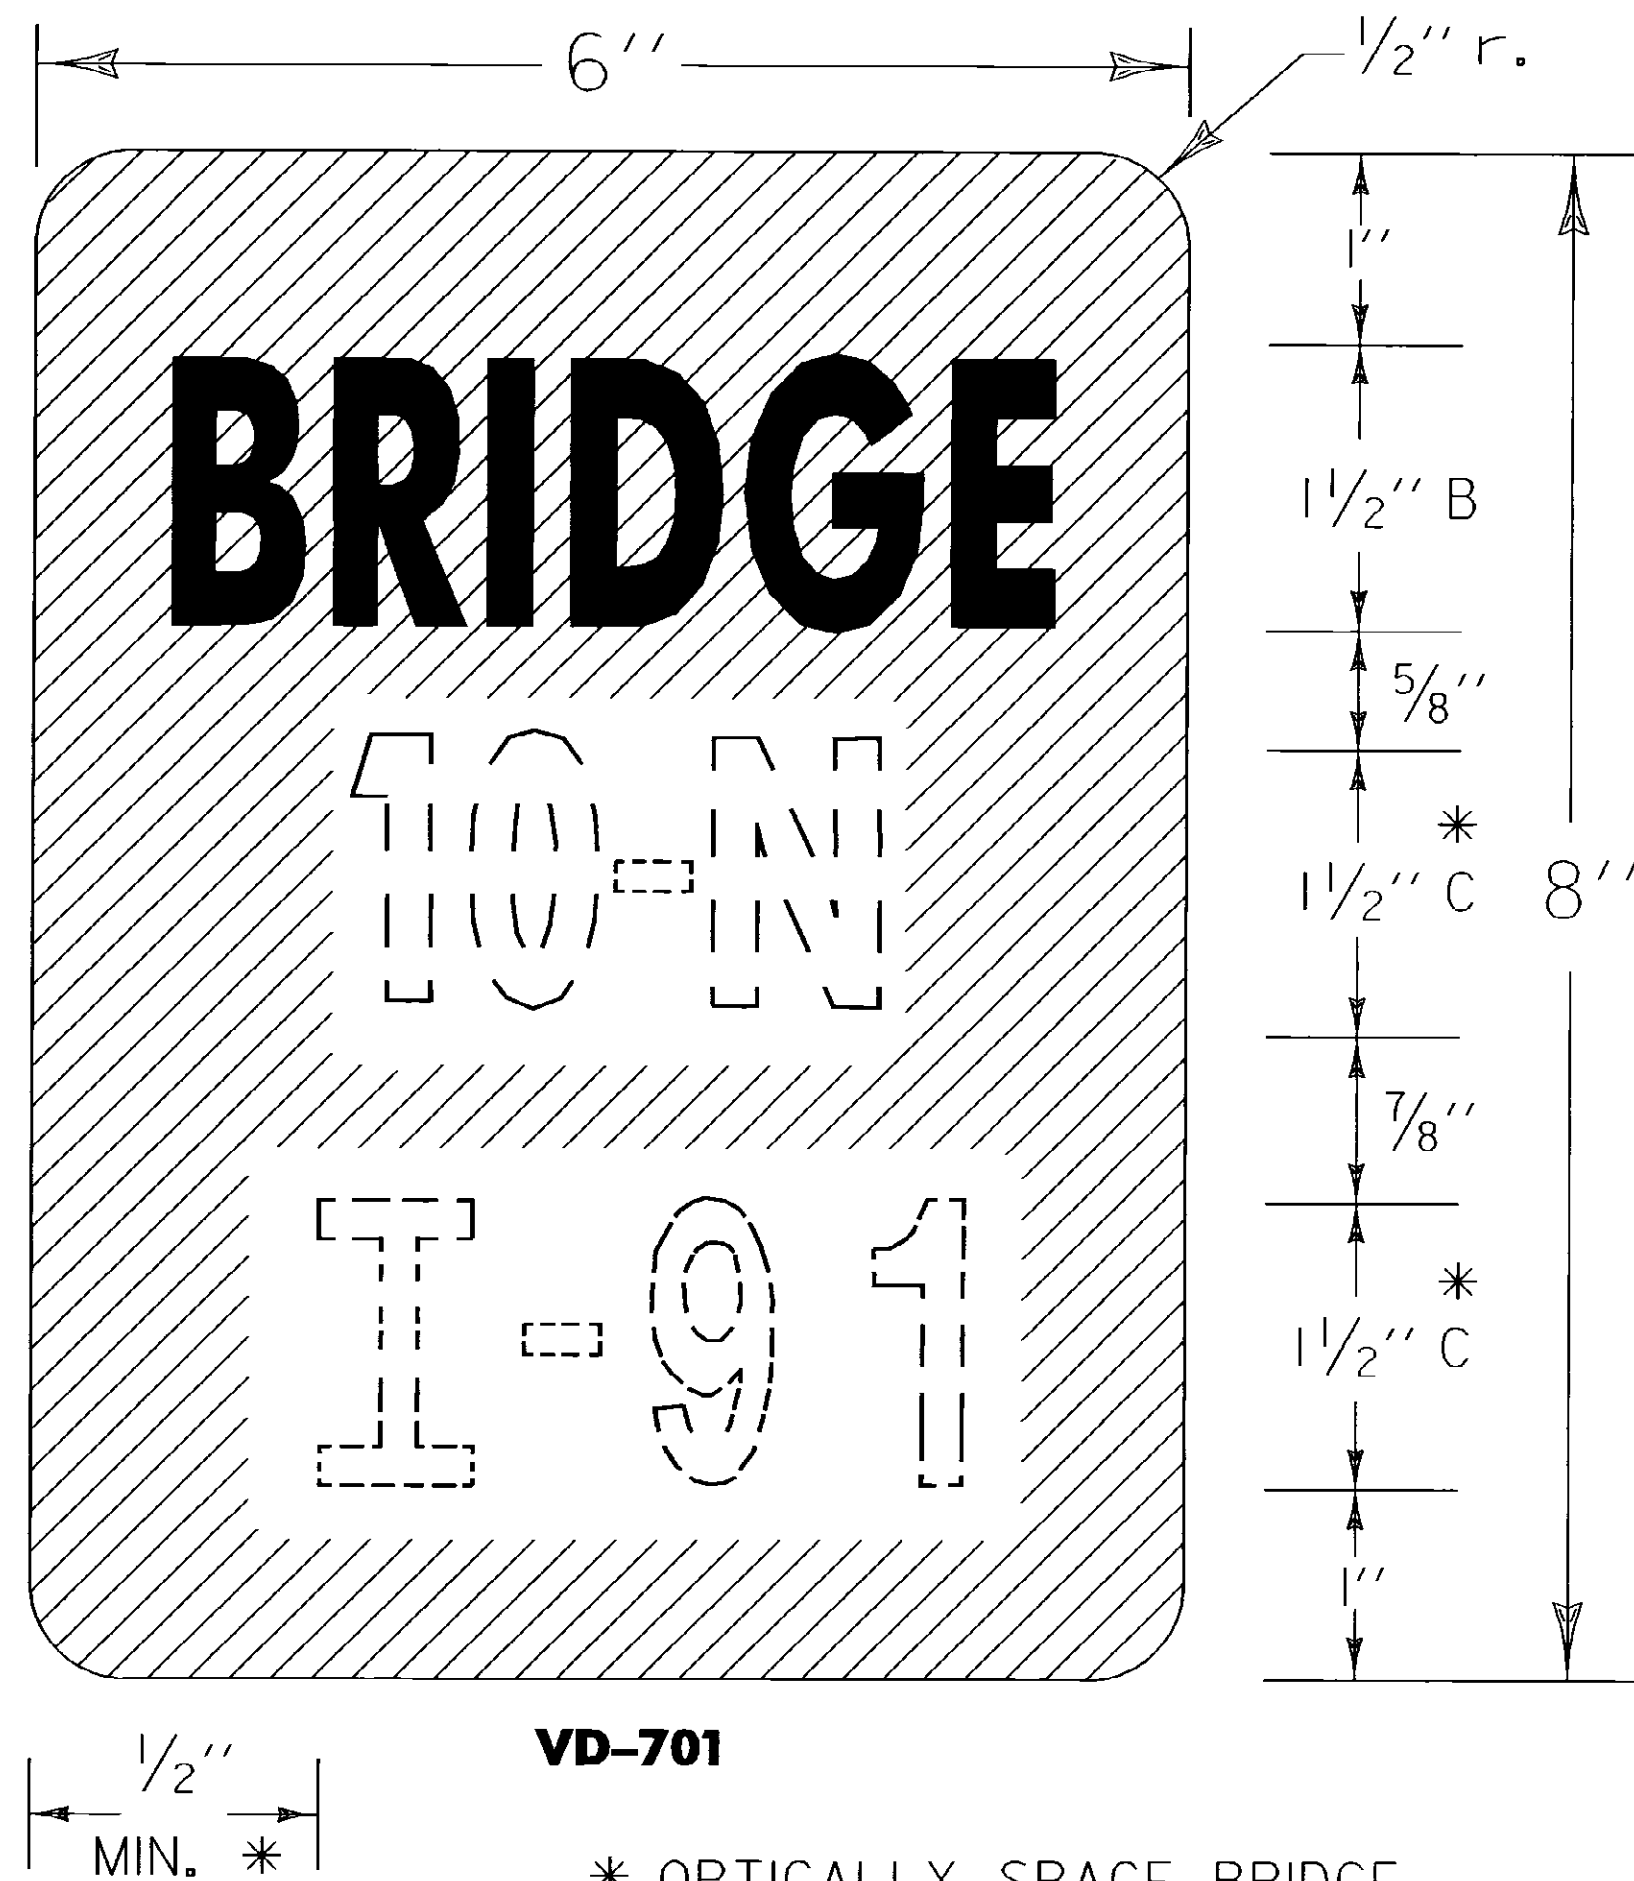


I-91  
2"

**HYPHENATED WORD DETAIL**

FOR EXAMPLE, ROUTE NUMBERS  
SHALL APPEAR AS: I-91, US5, VT22

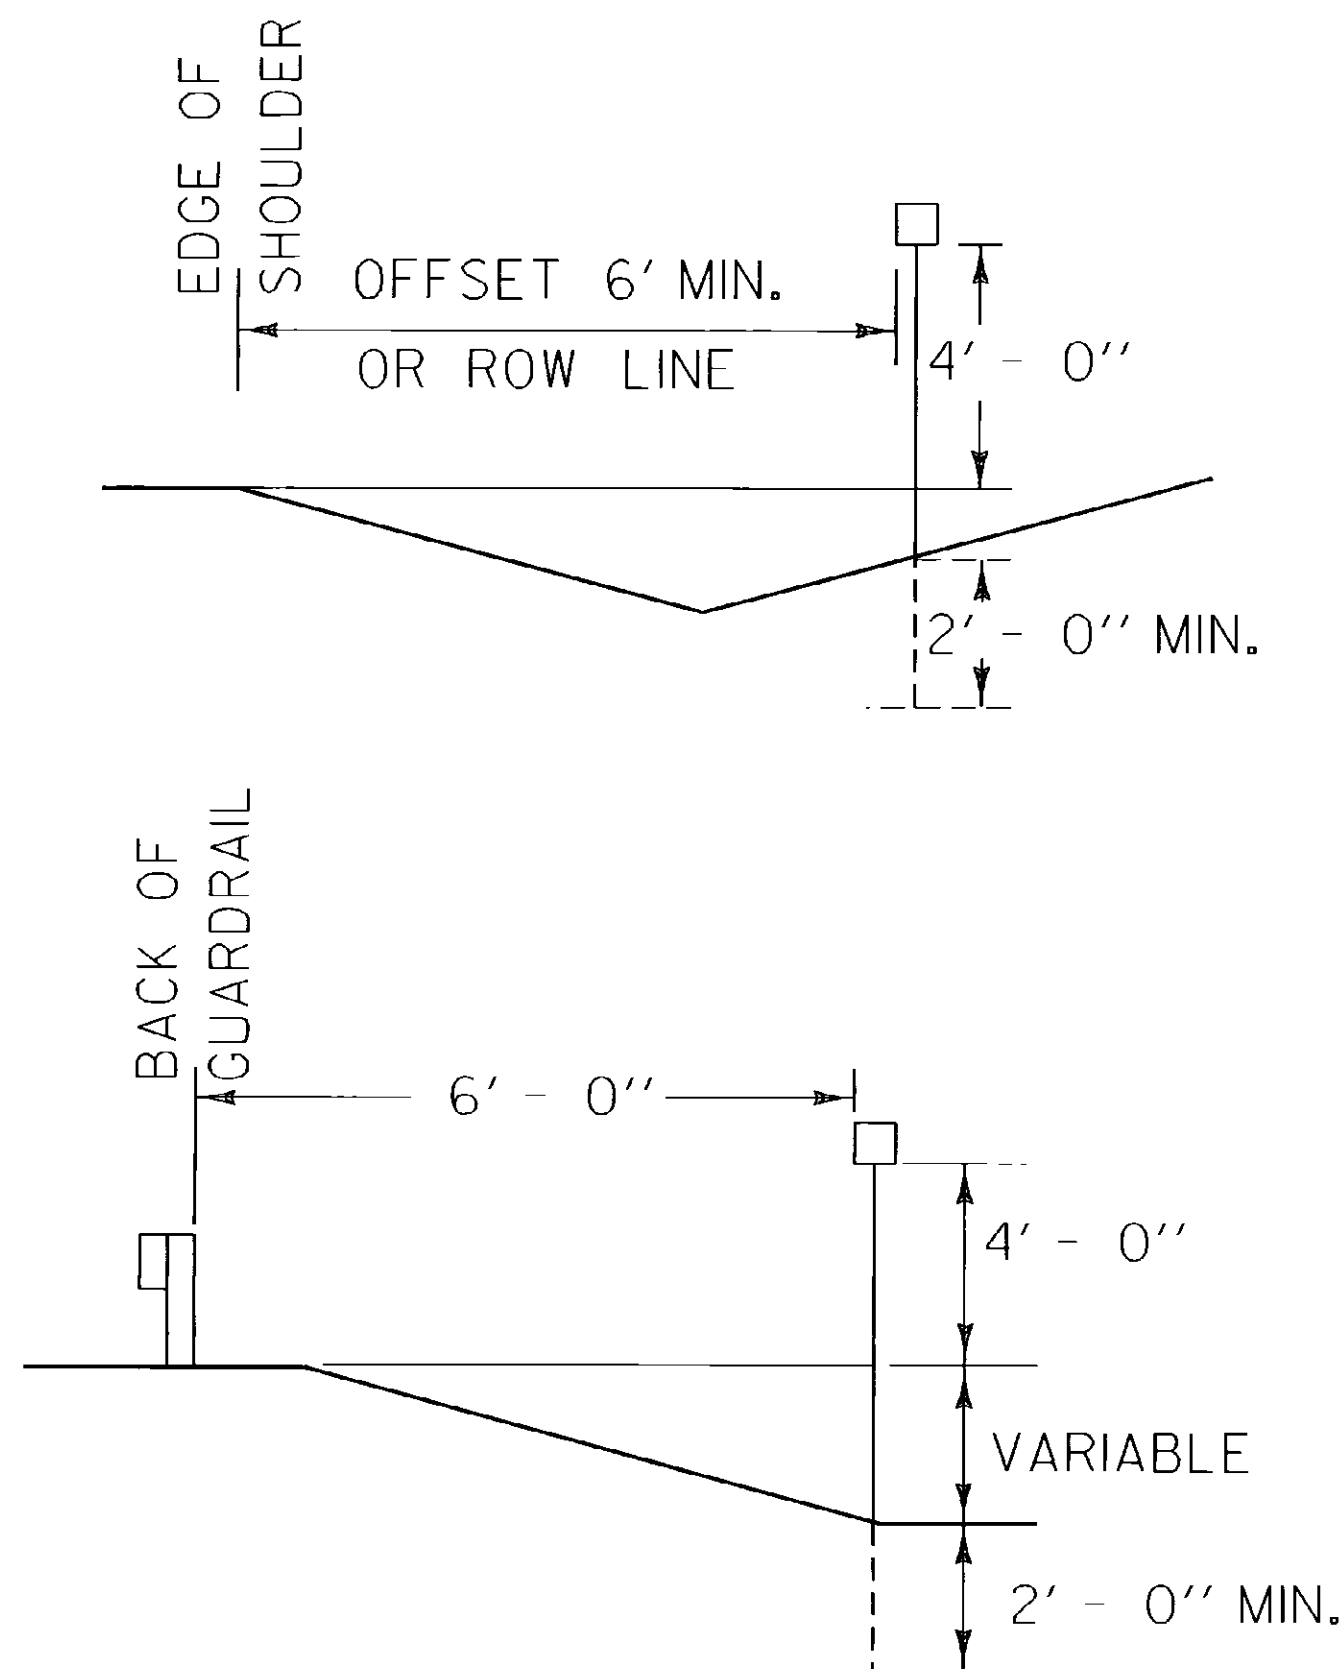

**VD-701**

\* OPTICALLY SPACE BRIDGE  
AND ROUTE NUMBERS.  
SERIES B LETTERS MAY  
BE USED TO MAINTAIN  
VISUAL INTEGRITY.

**NOTES:**

GENERAL:  
DOTTED LINES AND NUMERALS INDICATE TEXT THAT VARIES.

PAYMENT:  
BRIDGE PLAQUES SHALL BE PAID AS TRAFFIC SIGNS, TYPE "A",  
AND POSTS PAID AS FLANGED CHANNEL STEEL SIGN POSTS.

MATERIAL:  
THE SIGN BASE MATERIAL SHALL BE 0.04" FLAT SHEET ALUMINUM.

COLORS:  
THE SIGN SHALL HAVE A REFLECTORIZED WHITE TEXT ON REFLECTORIZED  
GREEN BACKGROUND. THE COLORS SHALL CONFORM WITH THOSE FOUND  
IN STANDARD COLOR TOLERANCE CHARTS AS APPROVED BY THE U.S.  
DEPARTMENT OF TRANSPORTATION, FEDERAL HIGHWAY ADMINISTRATION.

LETTERING:  
LETTERS AND DIGITS SHALL CONFORM WITH THE STANDARD ALPHABETS  
FOR HIGHWAY SIGNS AS PRINTED BY THE FEDERAL HIGHWAY ADMINISTRATION.

POSTS:  
FLANGED CHANNEL STEEL 2#/FT POSTS SHALL BE USED WHEN THE POST LENGTH  
EXCEEDS 7 FEET. FOR LENGTH OF 7 FEET OR LESS, A 1.12#/FT STEEL SIGN POST  
SHALL BE USED.

**OTHER STDs.  
REQUIRED:**

**REVISIONS AND CORRECTIONS**

DEC. 17, 1989 - DATE OF ORIGINAL ISSUE  
AUG. 08, 1995 - MISC NOTE REVISIONS


APPROVED FOR THIS PROJECT  
AND/OR DESIGN IMPLEMENTATION.  
FHWA FINAL APPROVAL PENDING.

**APPROVED**

*Gordon S. MacArthur*  
DIRECTOR OF ENGINEERING

*David A. Rorr*  
TRAFFIC AND SAFETY ENGINEER

**BRIDGE NUMBER PLAQUE**

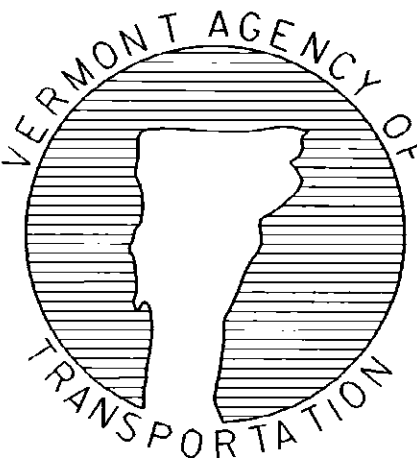

**STANDARD  
E-134**

/traf/std/stdel34.dgn : stdel34.i